

221 1/2 S. 6TH STREET  
P.O. BOX 247  
BYESVILLE, OHIO 43723

DAVID R. HILL, INC.

*Petroleum Geologist*

OFFICE  
(740) 685-5168

HOME  
(740) 685-8179

FAX  
(740) 685-6893

May 14, 2012

Granville Township Trustees  
P.O. Box 315  
Granville, OH 43023

Dear Sir / Madam,


This letter is to inform you that an application for a permit to drill an oil and gas well has been submitted to ODNR, Division of Mineral Resources Management.

Applicant: David R. Hill, Inc. PO Box 247, Byesville, OH 43723  
Well Name: Lunau-Schmid #1  
Well Location: See enclosed survey plat

Any comments regarding this application may be sent to:


Ohio Department of Natural Resources  
Division of Mineral Management Resources  
2045 Morse Road, Building H-3  
Columbus, OH 43229-6693

Sincerely,

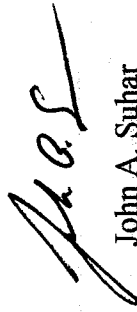

John A. Suhar

" LUNAU / SCHMID - CL GRANVILLE UNIT NO. 1 "

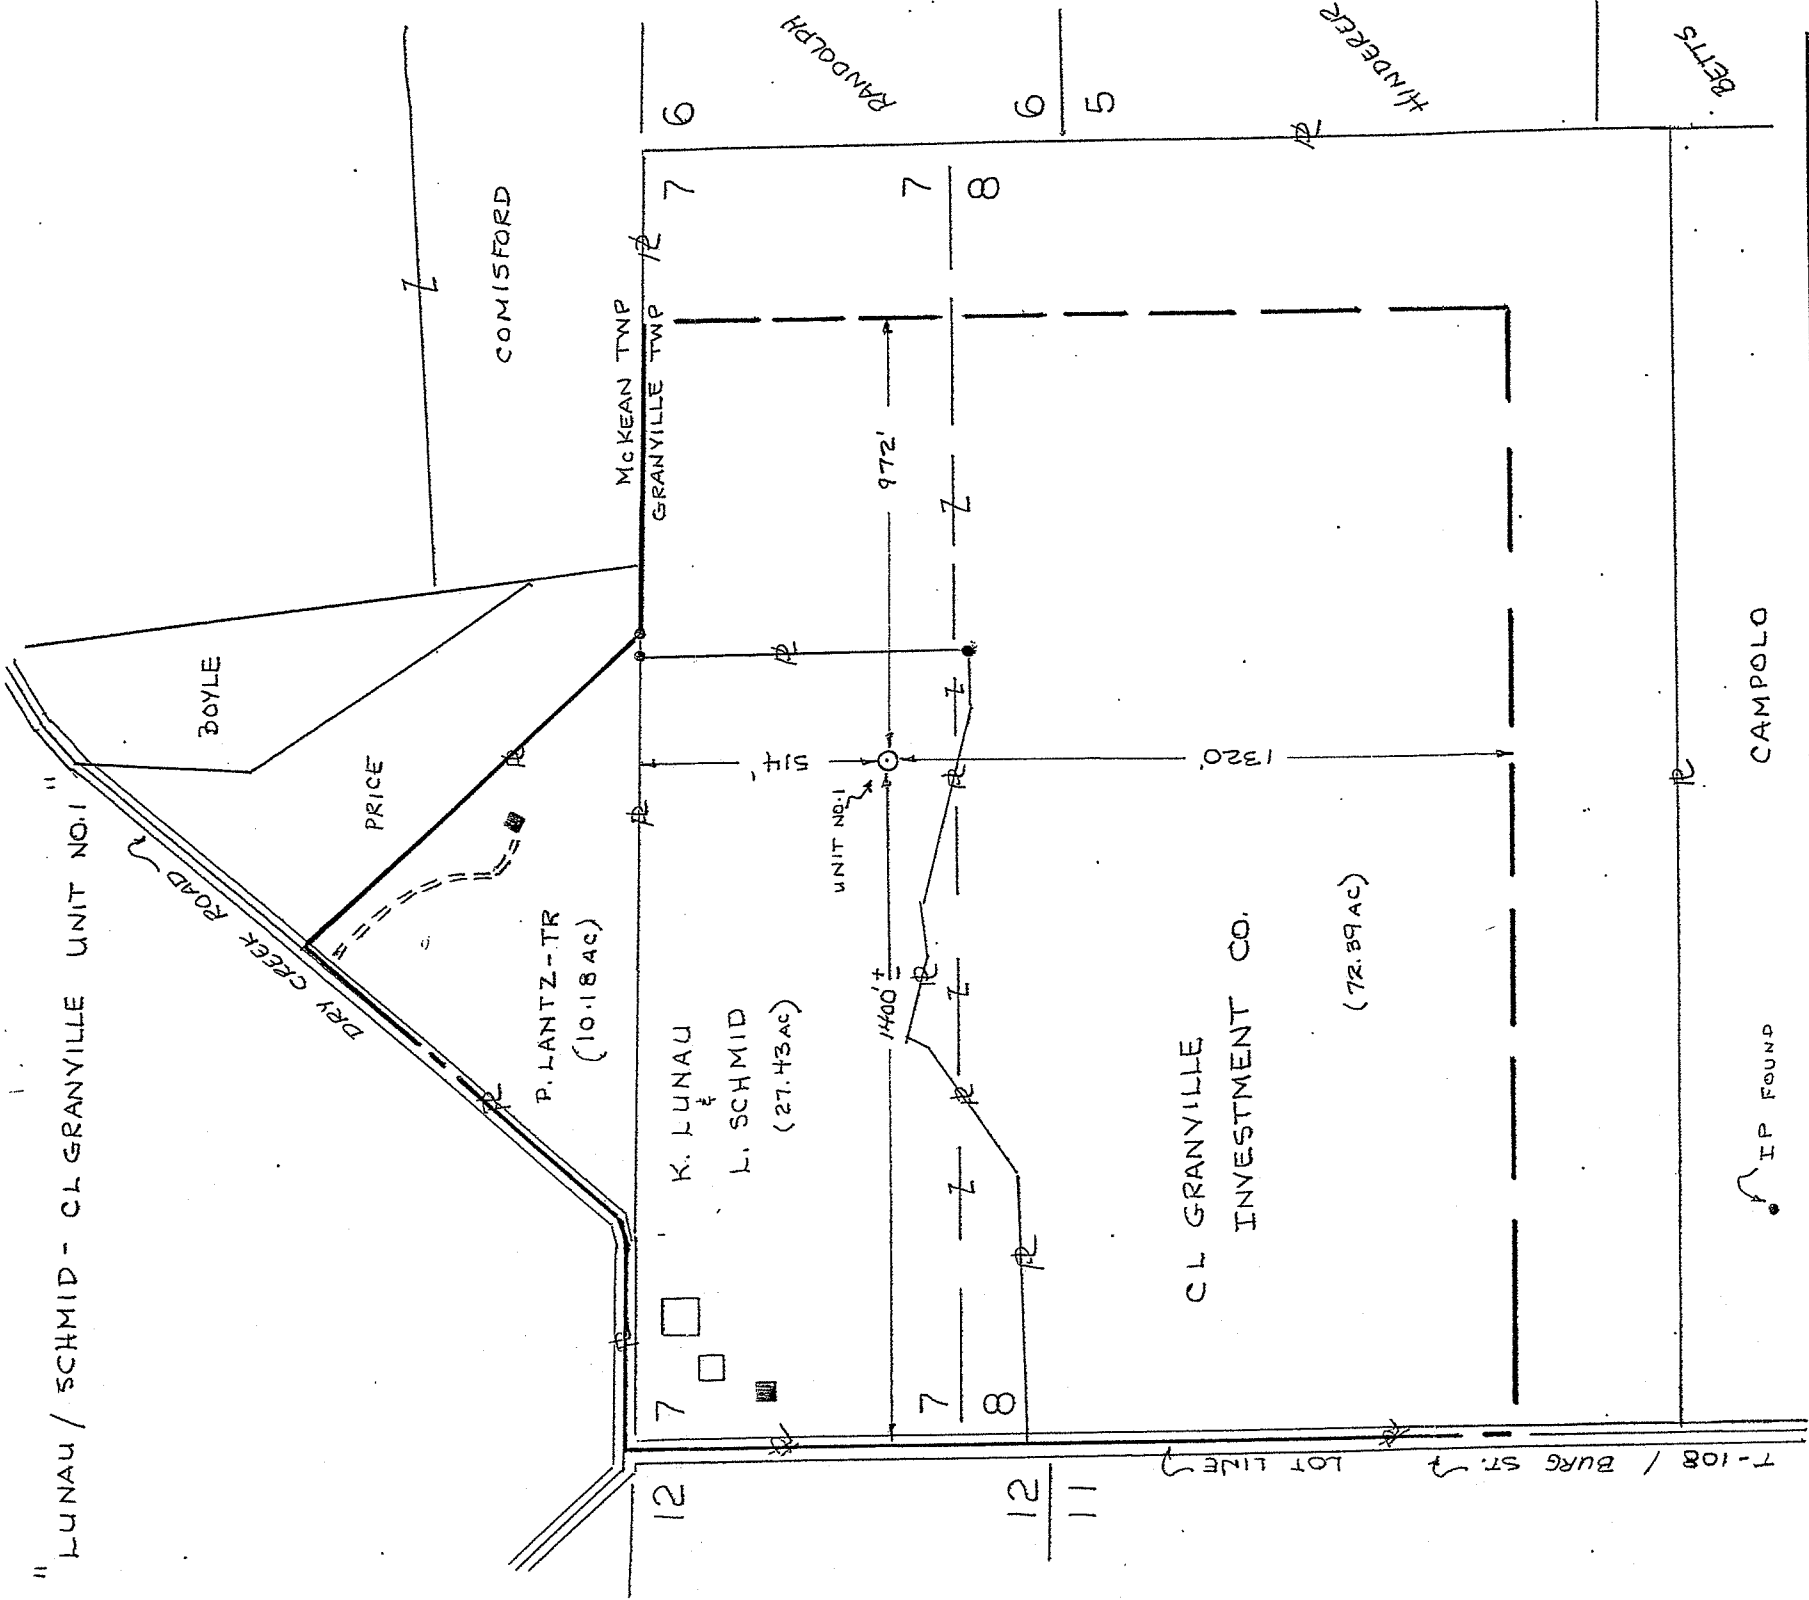

I hereby certify that all drilling or producing wells within 1000 feet and all buildings and streams within 200 feet have been shown, there are no drilling unit lines nearer than 500 feet, that this plat is true and correct and was prepared according to the current State of Ohio, Department of Natural Resources, Division of Oil and Gas Regulations.

**Scale:** 1:400

**REG. SURVEYOR**  
*Gary D. Saling* S-7192

OPERATOR DAVID R. HILL, INC.  
 ADDRESS PO. BOX 247 BYESVILLE, OHIO 43723

LANDOWNER SURFACE LUNAU - SCHMID  
MINERALS LUNAU/SCHMID - CL GRANVILLE UNIT

WELL NO. 1 DRILLING UNIT AC. (110)  
 COUNTY LICKING  
 TWP. GRANVILLE (URBAN AREA)  
 QUAD. GRANVILLE

OHIO PLANE COORDINATES  
 X 1,990,875  
 Y 769,880

SUBDIVISION CIVIL TWP. 3N  
 TWP. 3N  
 RANGE 13W

QUARTER TWP. 2ND  
 SECTION 10  
 TRACT LOT 1  
 ALLOTMENT CL GRANVILLE  
 FRACTION OTHER

ELEV. 1070' DATE: 5-14-12

STATE OF OHIO  
 GARY D. SALING  
 S-7192