

22 1/2 S. 6TH STREET
P.O. BOX 247
BYESVILLE, OHIO 43723

DAVID R. HILL, INC.

Petroleum Geologist

OFFICE
(740) 685-5168

HOME
(740) 685-8179

FAX
(740) 685-6893

*Rec'd
1/13/12*

January 13, 2012

Granville Township Trustees
P.O. Box 315
Granville, OH 43023

Dear Sir / Madam,

This letter is to inform you that an application for a permit to drill an oil and gas well has been submitted to ODNR, Division of Mineral Resources Management.

Applicant: David R. Hill, Inc. PO Box 247, Byesville, OH 43723


Well Name: T. Wolfe #1

Well Location: See enclosed survey plat


Any comments regarding this application may be sent to:

Ohio Department of Natural Resources
Division of Mineral Management Resources
2045 Morse Road, Building H-3
Columbus, OH 43229-6693

Sincerely,

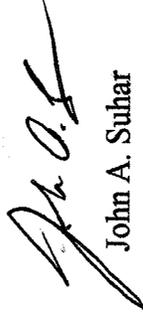

John A. Suhar

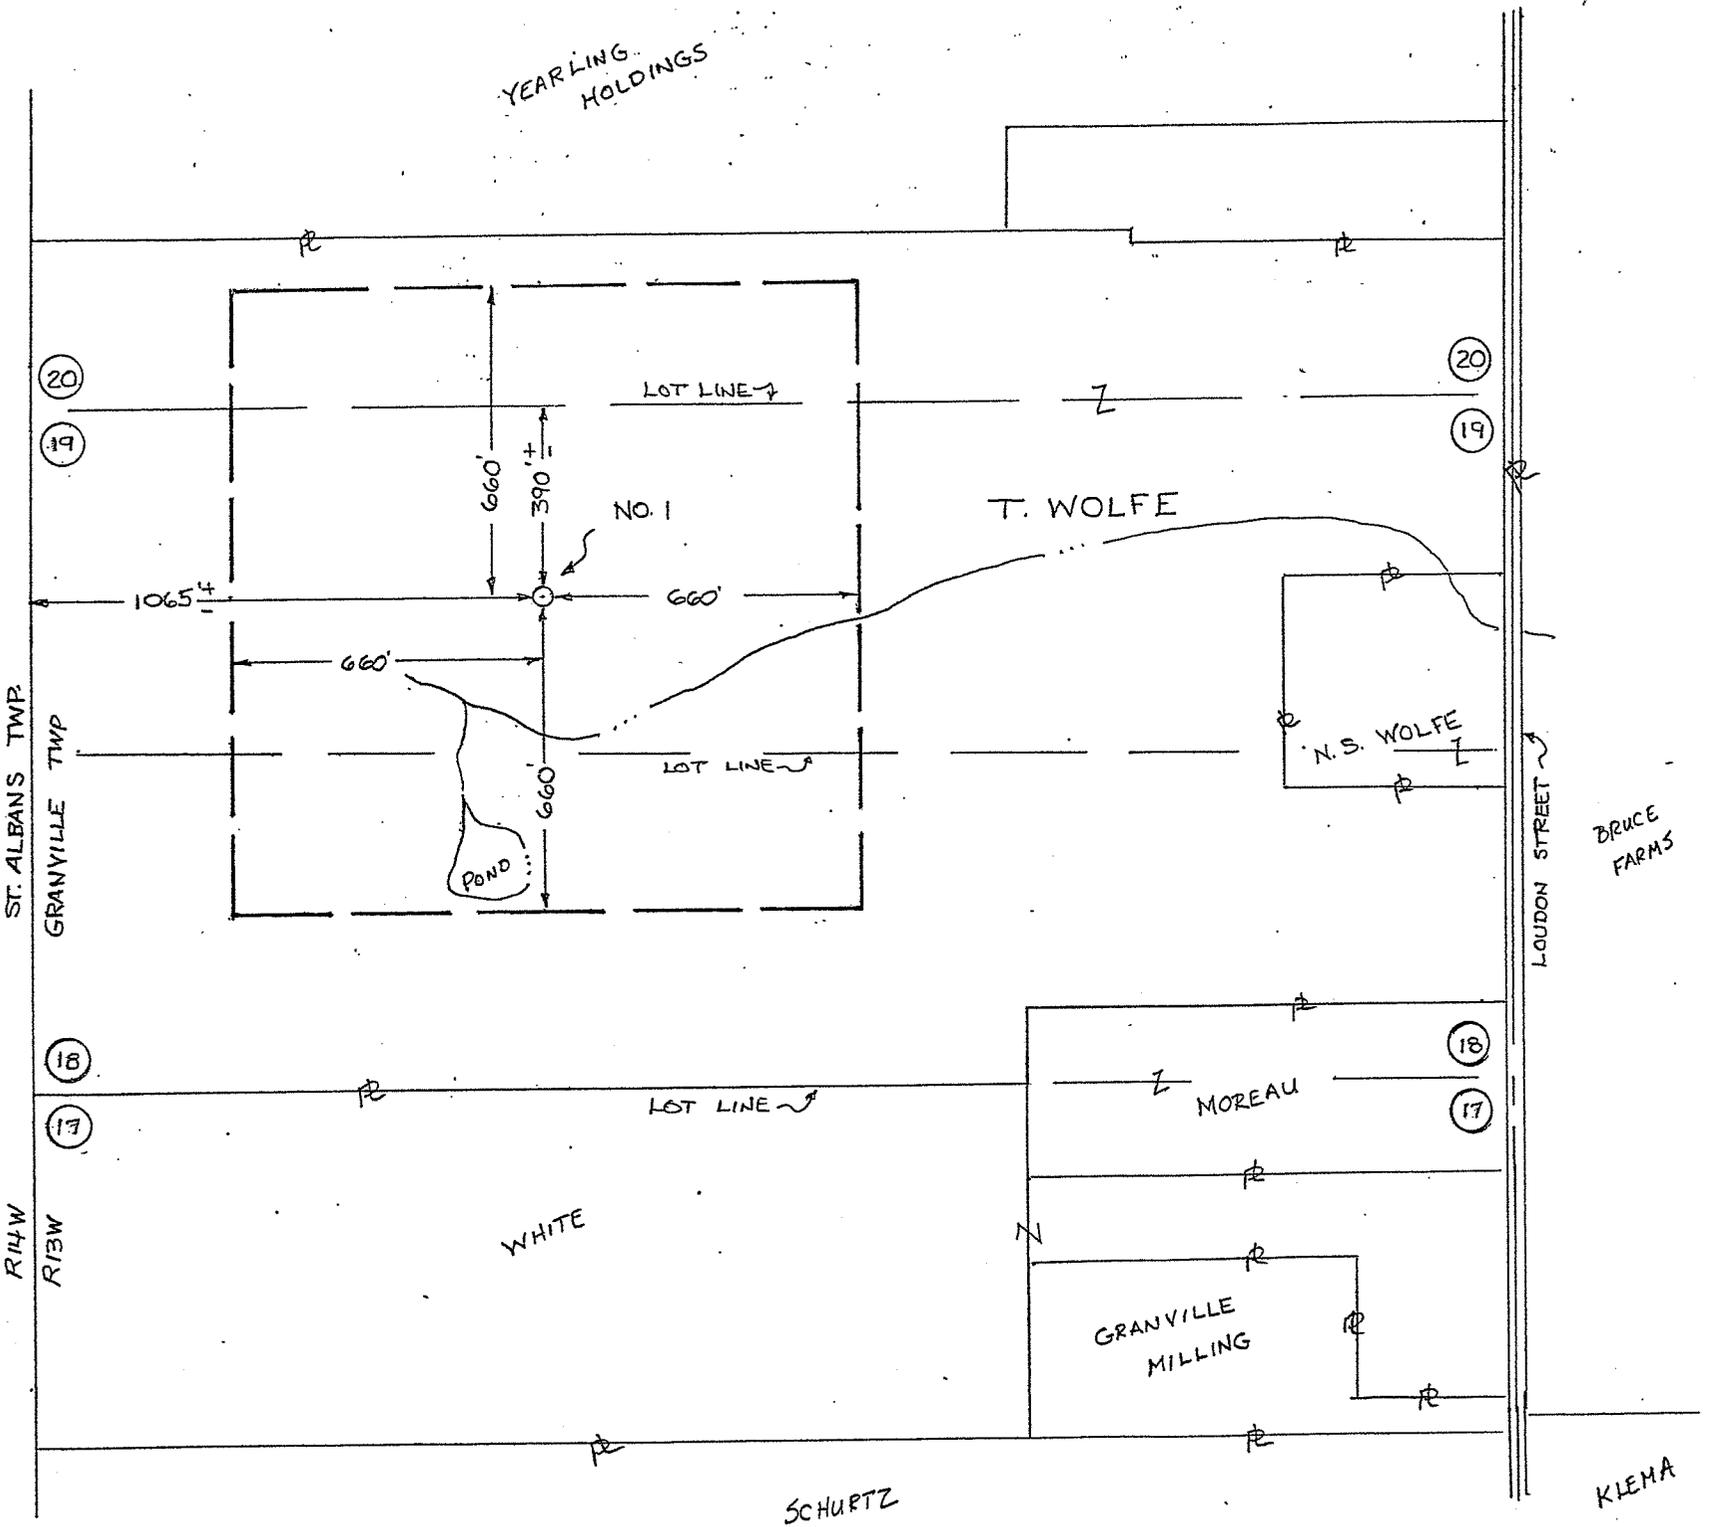

I hereby certify that all drilling or producing wells within 1000 feet and all buildings and streams within 200 feet have been shown, there are no drilling unit lines nearer than 500 feet, that this plat is true and correct and was prepared according to the current State of Ohio, Department of Natural Resources, Division of Oil and Gas Regulations.

Gary D. Salting
 REG. SURVEYOR 5-7192

OPERATOR DAVID R. HILL, INC.
 ADDRESS PO. BOX 247 BYESVILLE, OHIO 43723
 SURFACE T. WOLFE
 LANDOWNER
 MINERALS T. WOLFE
 WELL NO. 1 DRILLING UNIT AC. 40
 COUNTY LICKING
 TWP. GRANVILLE (URBAN AREA)
 QUAD. GRANVILLE
 OHIO PLANE COORDINATES
 X 1,981,799
 Y 766,112

SUBDIVISION CIVIL TWP. 2N
 RANGE 13W
 QUARTER TWP. _____
 SECTION _____
 TRACT _____
 ALLOTMENT _____
 FRACTION _____ OTHER _____
 ELEV. 1010 DATE: 1-12-12

